


敷地図

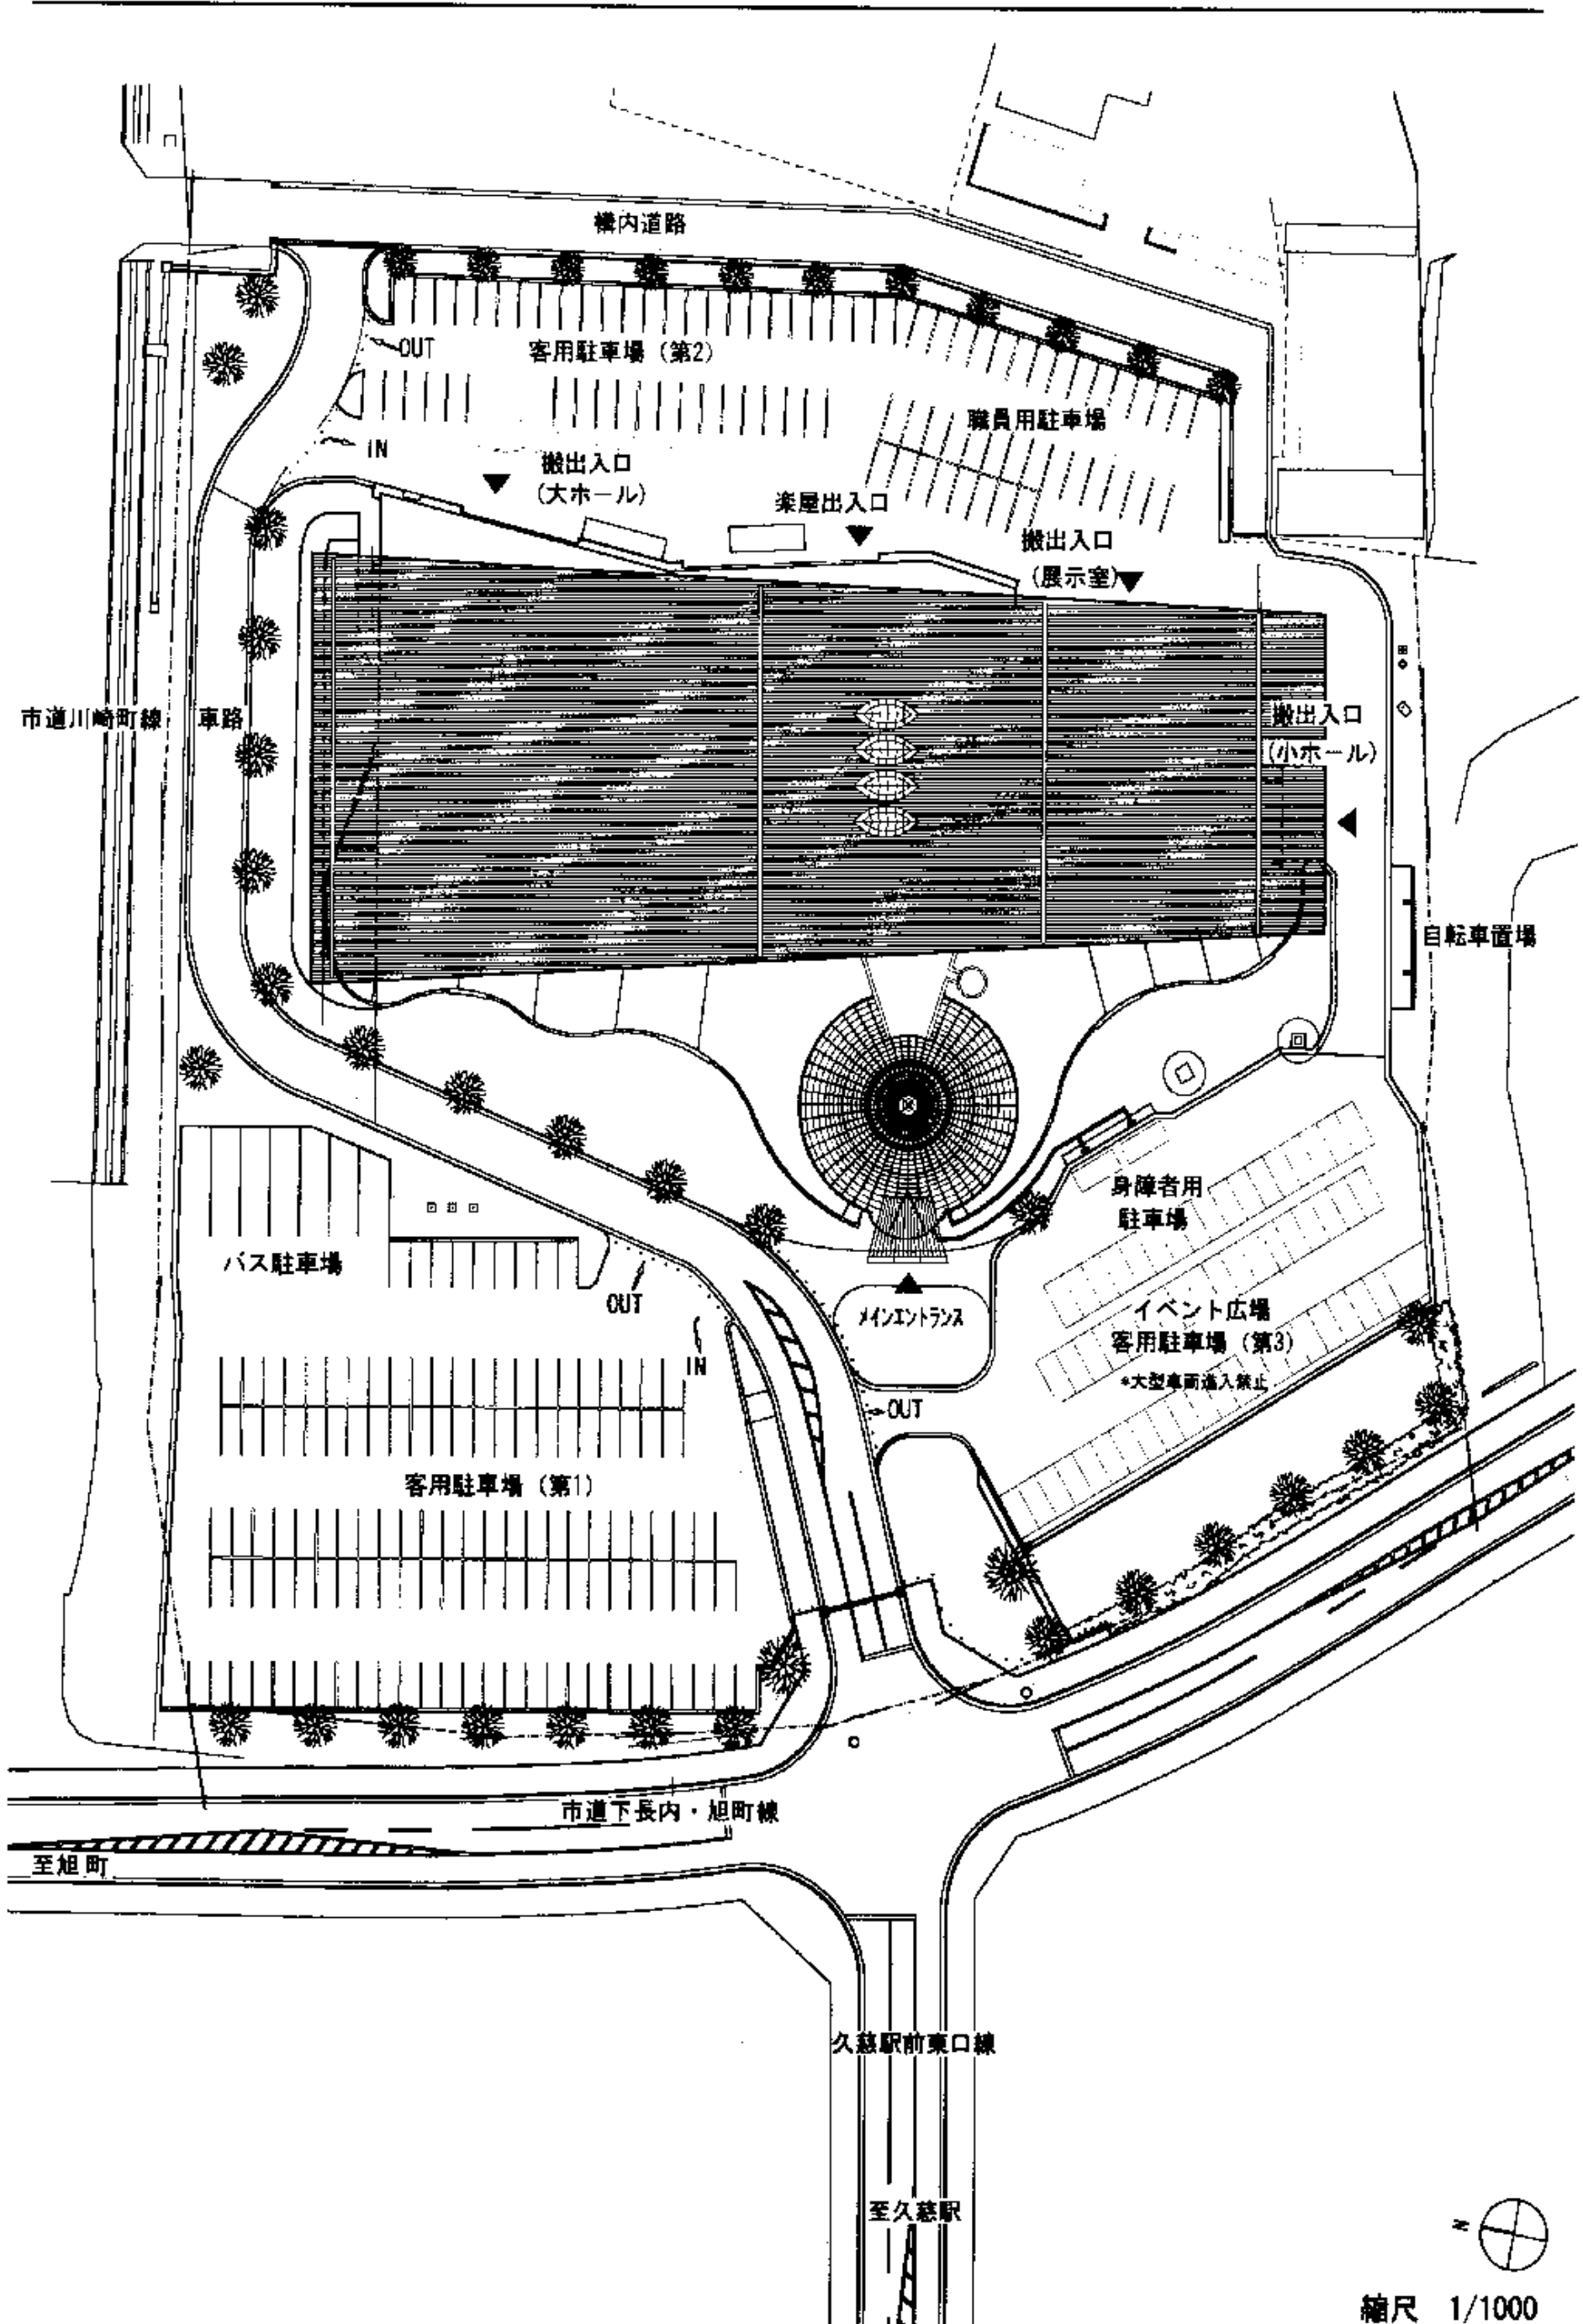

縮尺 1/1000